


Proposed First Floor Layout

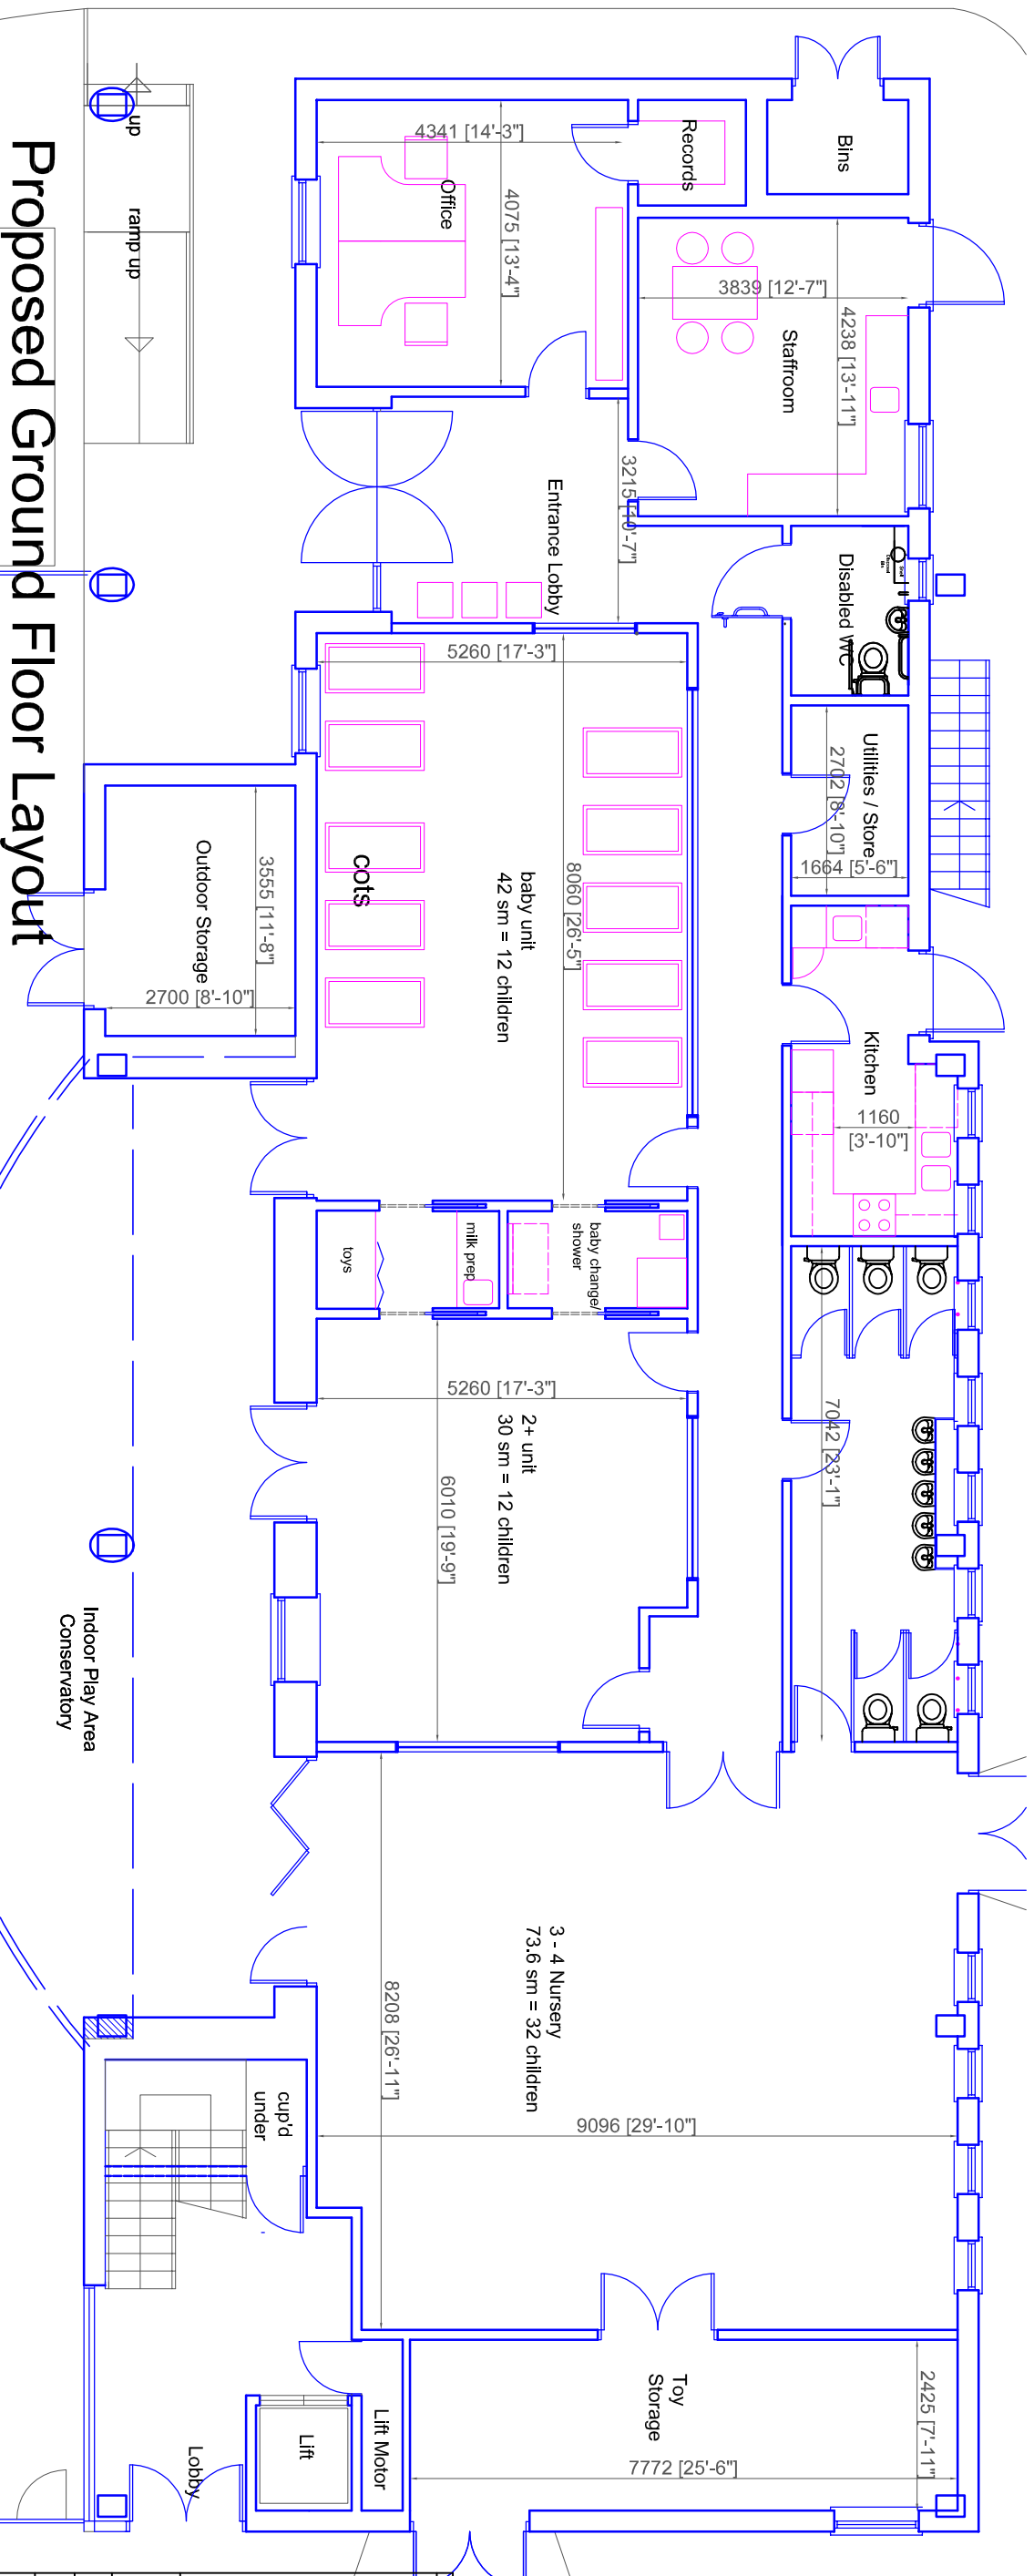

Proposed Ground Floor Layout

<p>THE ARCHITECTS HLP 6 Morston Court Kingswood Lakeside Cannock WS11 8JB</p> <p>Tel: 01543 466677 Fax: 01543 466676 Email: design@hlp.net Website: www.hlp.net</p>		<p>Client: Samuel Whitbread Community College Shefford Road, Clifton, Shefford, Beds. SG17 3DS</p>	
<p>Project: S.C.I.T.T. Facilities and Nursery</p>	<p>Drawn: HLP / 281 / 10</p>	<p>Scale: C</p>	<p>Date: July 2009</p>